



ქტო გეგმა
იული

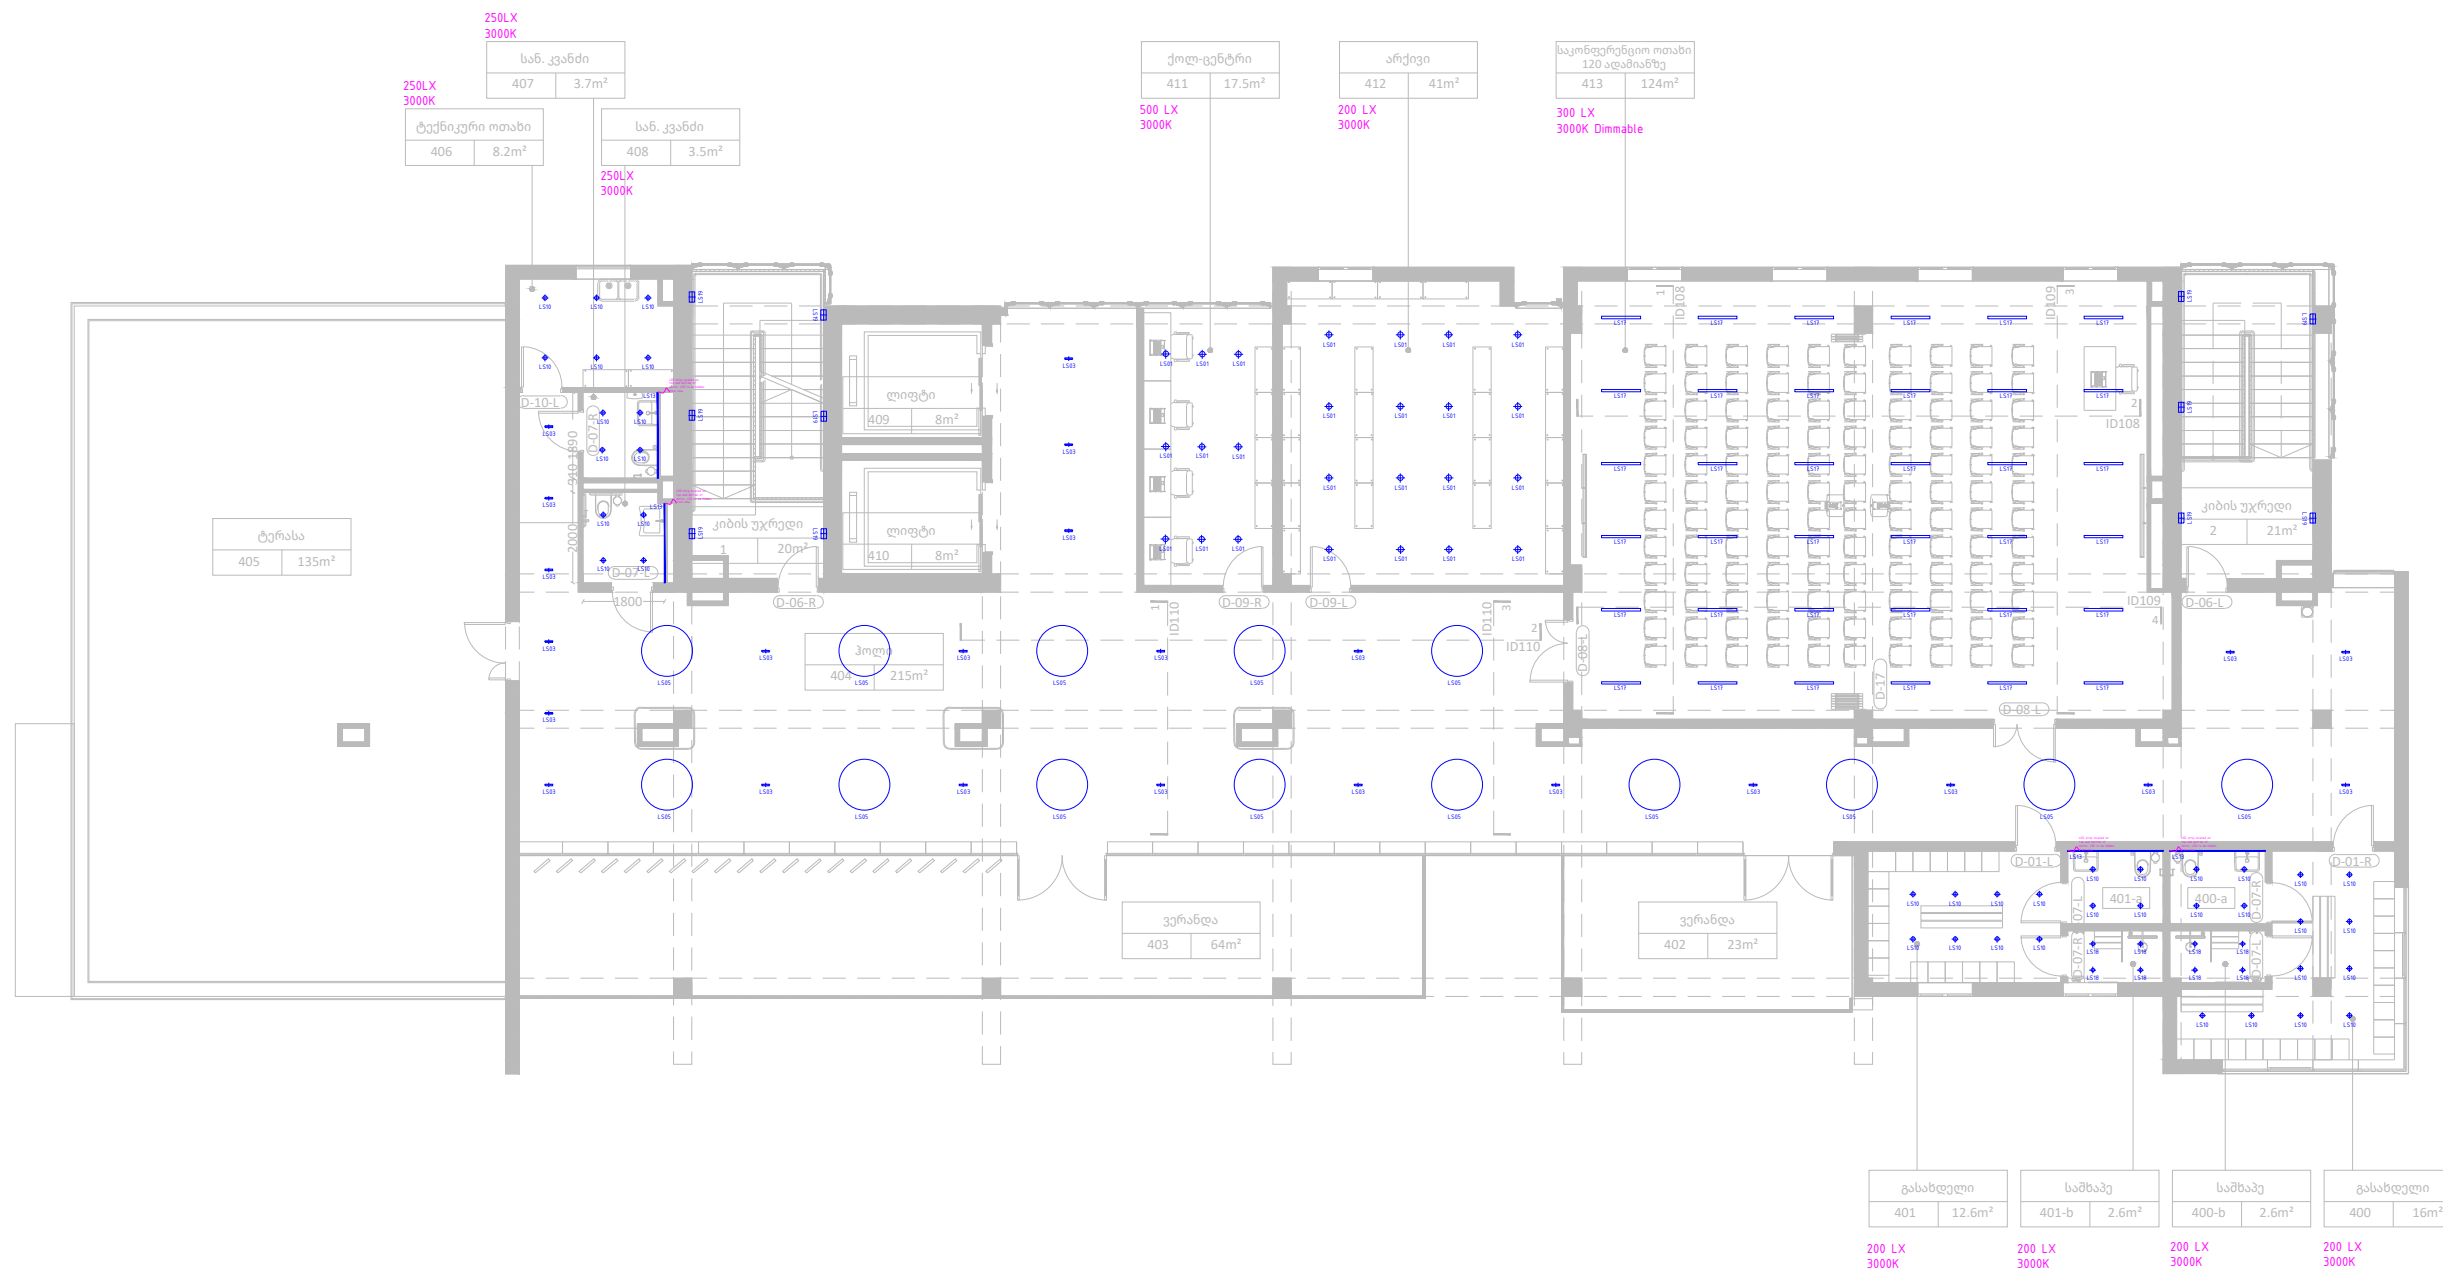


Legend:


Ref: [Description](#)

 [L501](#)


Dowlight Sia Standard 115 Round
Trim 12W LED warm-white 3000K CRI
90 75.8° ON-OFF White IP54 1266lm

 [L503](#)


Ceiling fixture Bento Surface 6 LEDs
12.2W LED warm-white 3000K CRI 90
PHASE CUT White IP23 1205lm

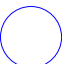 [L506](#)


RINGS Ø 115 cm: LED 4.9W 24V dc
2700K/3000K 4460Lm 4000K 4.930Lm
RAL 9005 Pure white - Opaque

 [L510](#)


Dowlight Lite Ø75mm 6.7W LED
warm-white 3000K CRI 80 32.2° ON-OFF
White IN IP20 / OUT IP54 659lm

 [L513](#)


Led strip On Basic 4,8 8mm 24W LED
warm-white 3000K CRI 80 IP20 2524lm

 [L519](#)

Wall fixture IP65 Afrodita LED 220mm Double
Emission LED 17.5W LED neutral-white 4000K
ON-OFF Urban grey 1644lm

 [L517](#)

Linear lighting system Infinite Pro 854mm
Surface Opal 12.8W LED warm-white 3000K CRI
80 DALI/PUSH White IP40 1748lm

 [L518](#)

Dowlight IP65 Bala LED 8.9 LED warm-white
3000K PHASE CUT White 850.00

Lighting arrangement

This drawing and all associated documents issued for the purposes of design information remain the intellectual property of LightStudio

All dimensions must be checked on site
Do not scale from this drawing